



TORONTO WALLACE AVENUE PLAZA

Date October 2015

Scale 0 1 2 3 4m

Legend


	EXISTING CHAIN LINK FENCE		EXISTING ASPHALT PAVING
	EXISTING CATCH BASIN		PROPOSED CONCRETE PAVING
	EXISTING MAINTENANCE HOLE		PROPOSED ASPHALT PAVING
	EXISTING METAL LIGHT STANDARD		PROPOSED PLANTING BED
	EXISTING HYDRO POLE		NATURALIZATION AREAS
	EXISTING UTILITY POLE		PROPOSED SOD
	EXISTING CONCRETE PAVING		

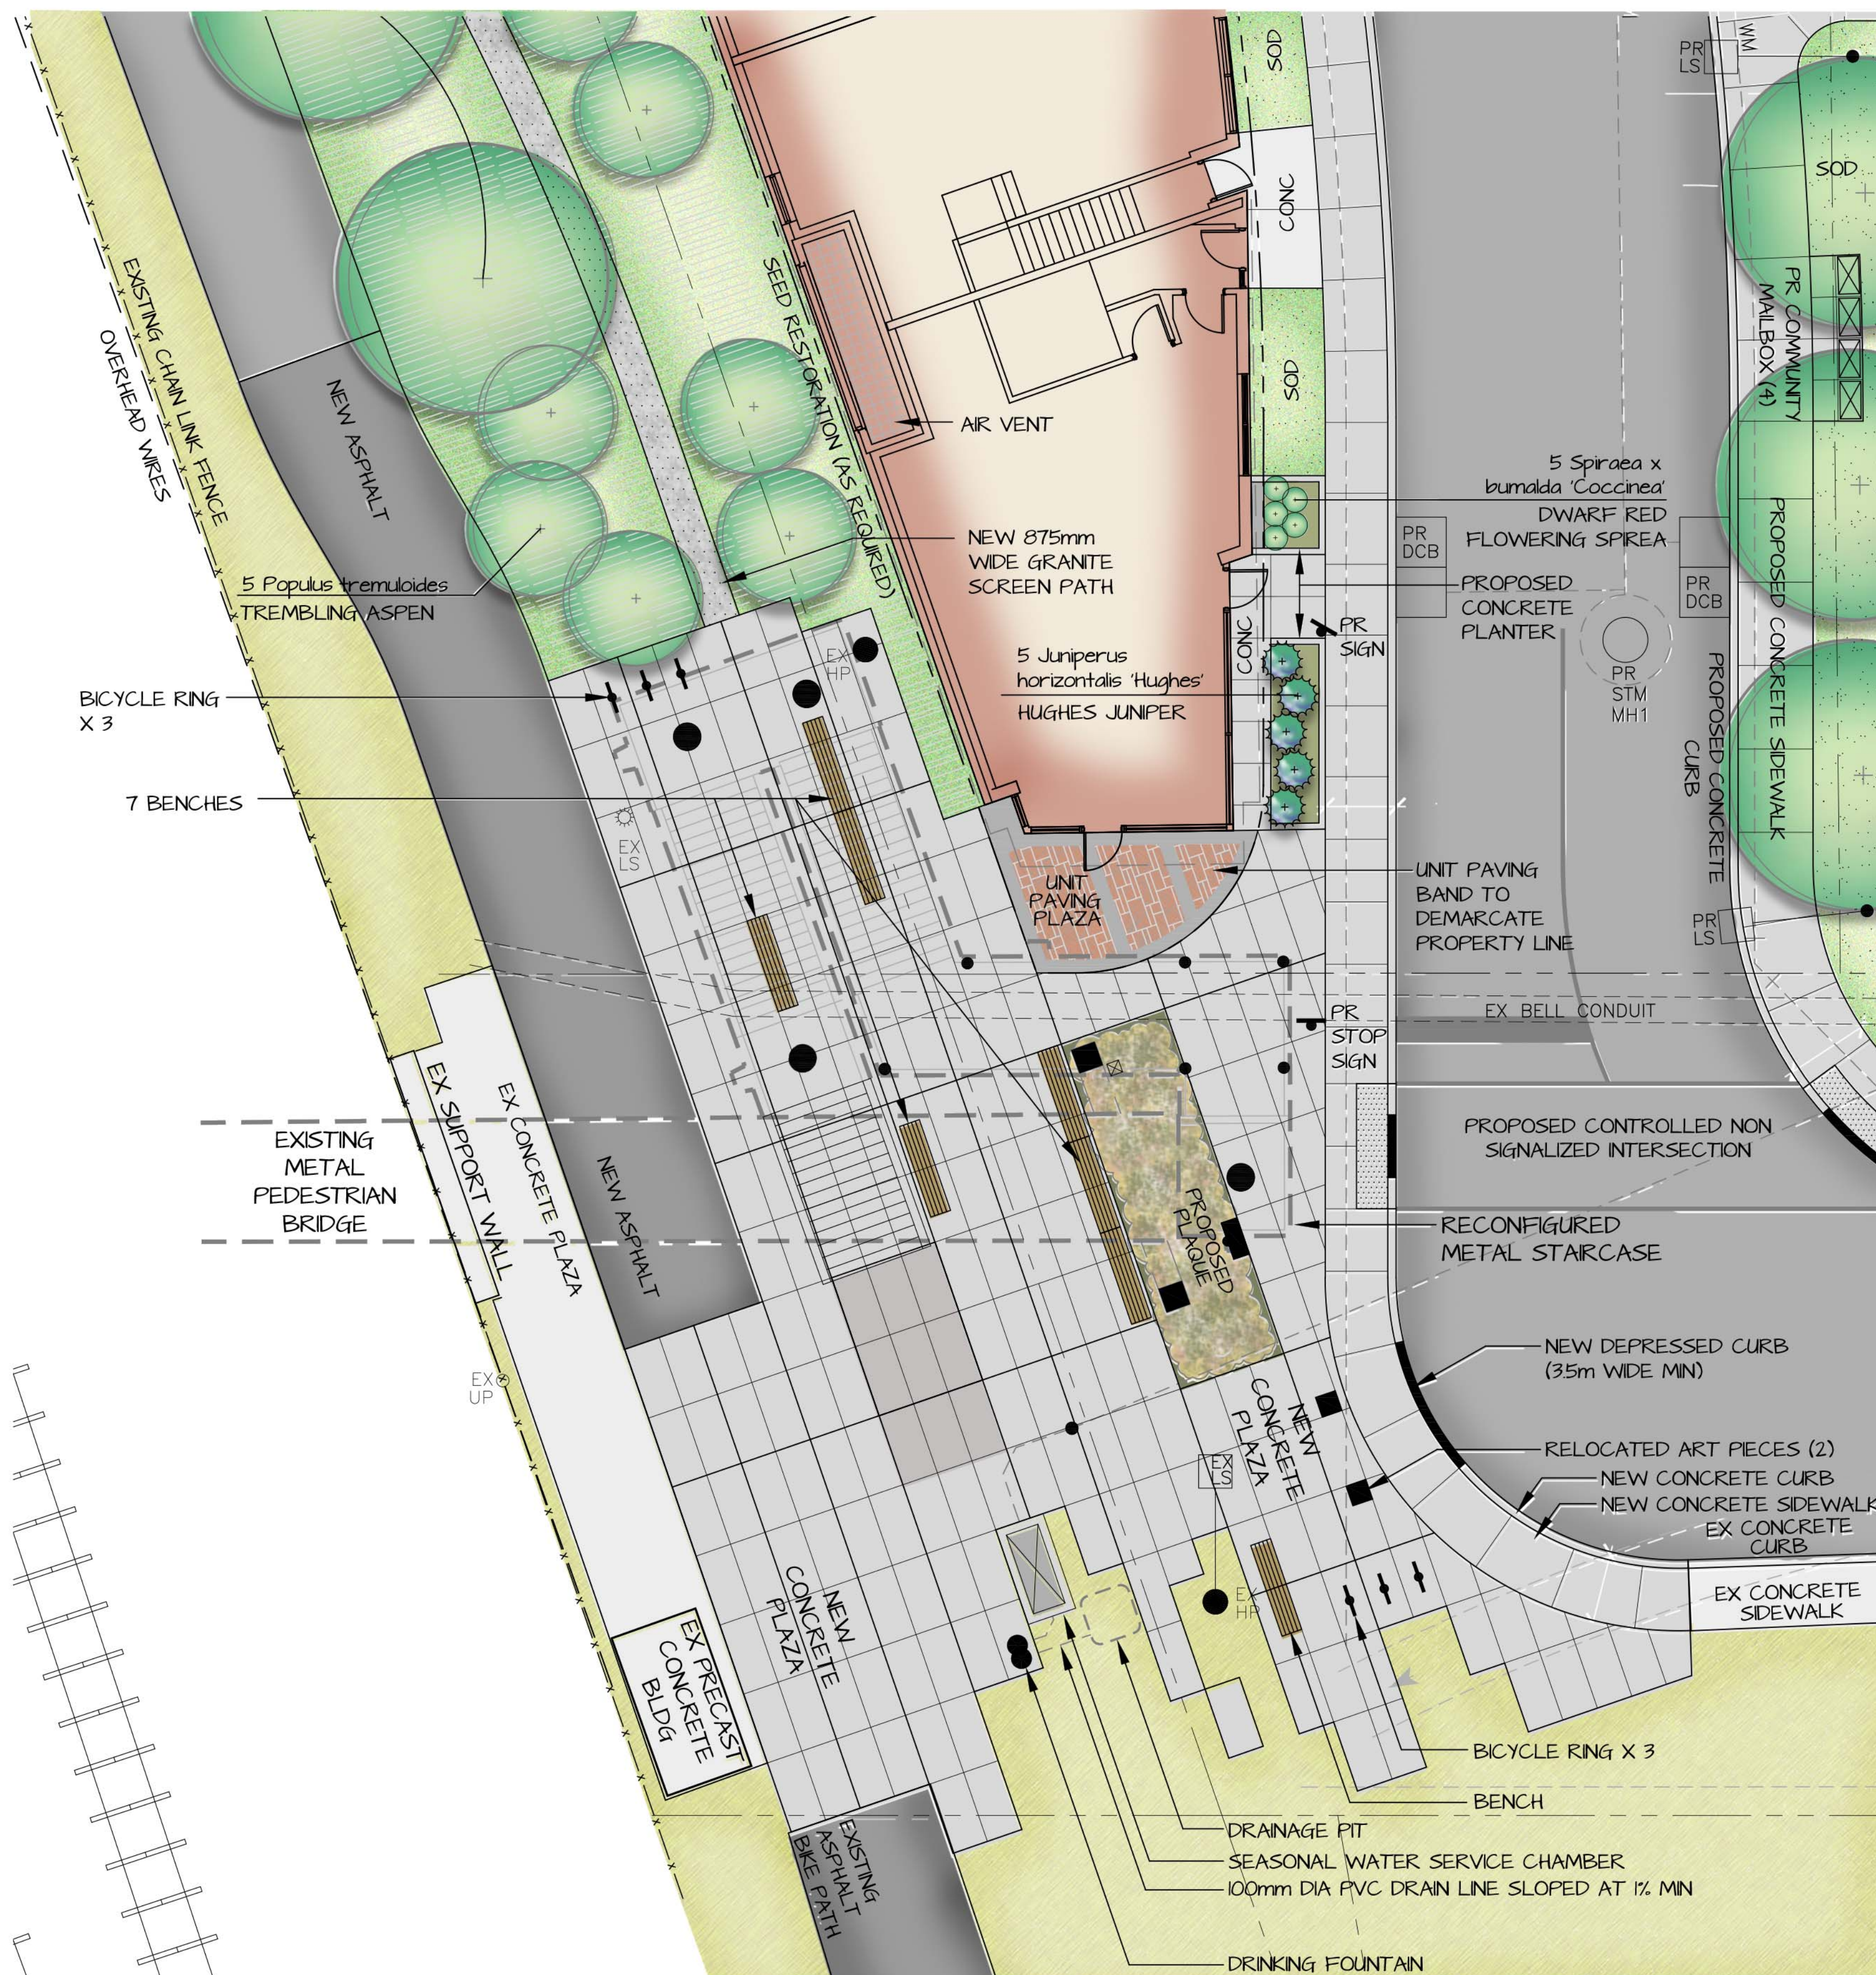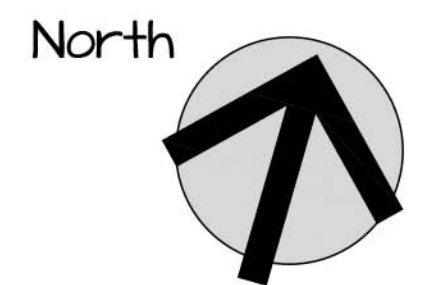

Existing Pedestrian Bridge



Existing Plaza

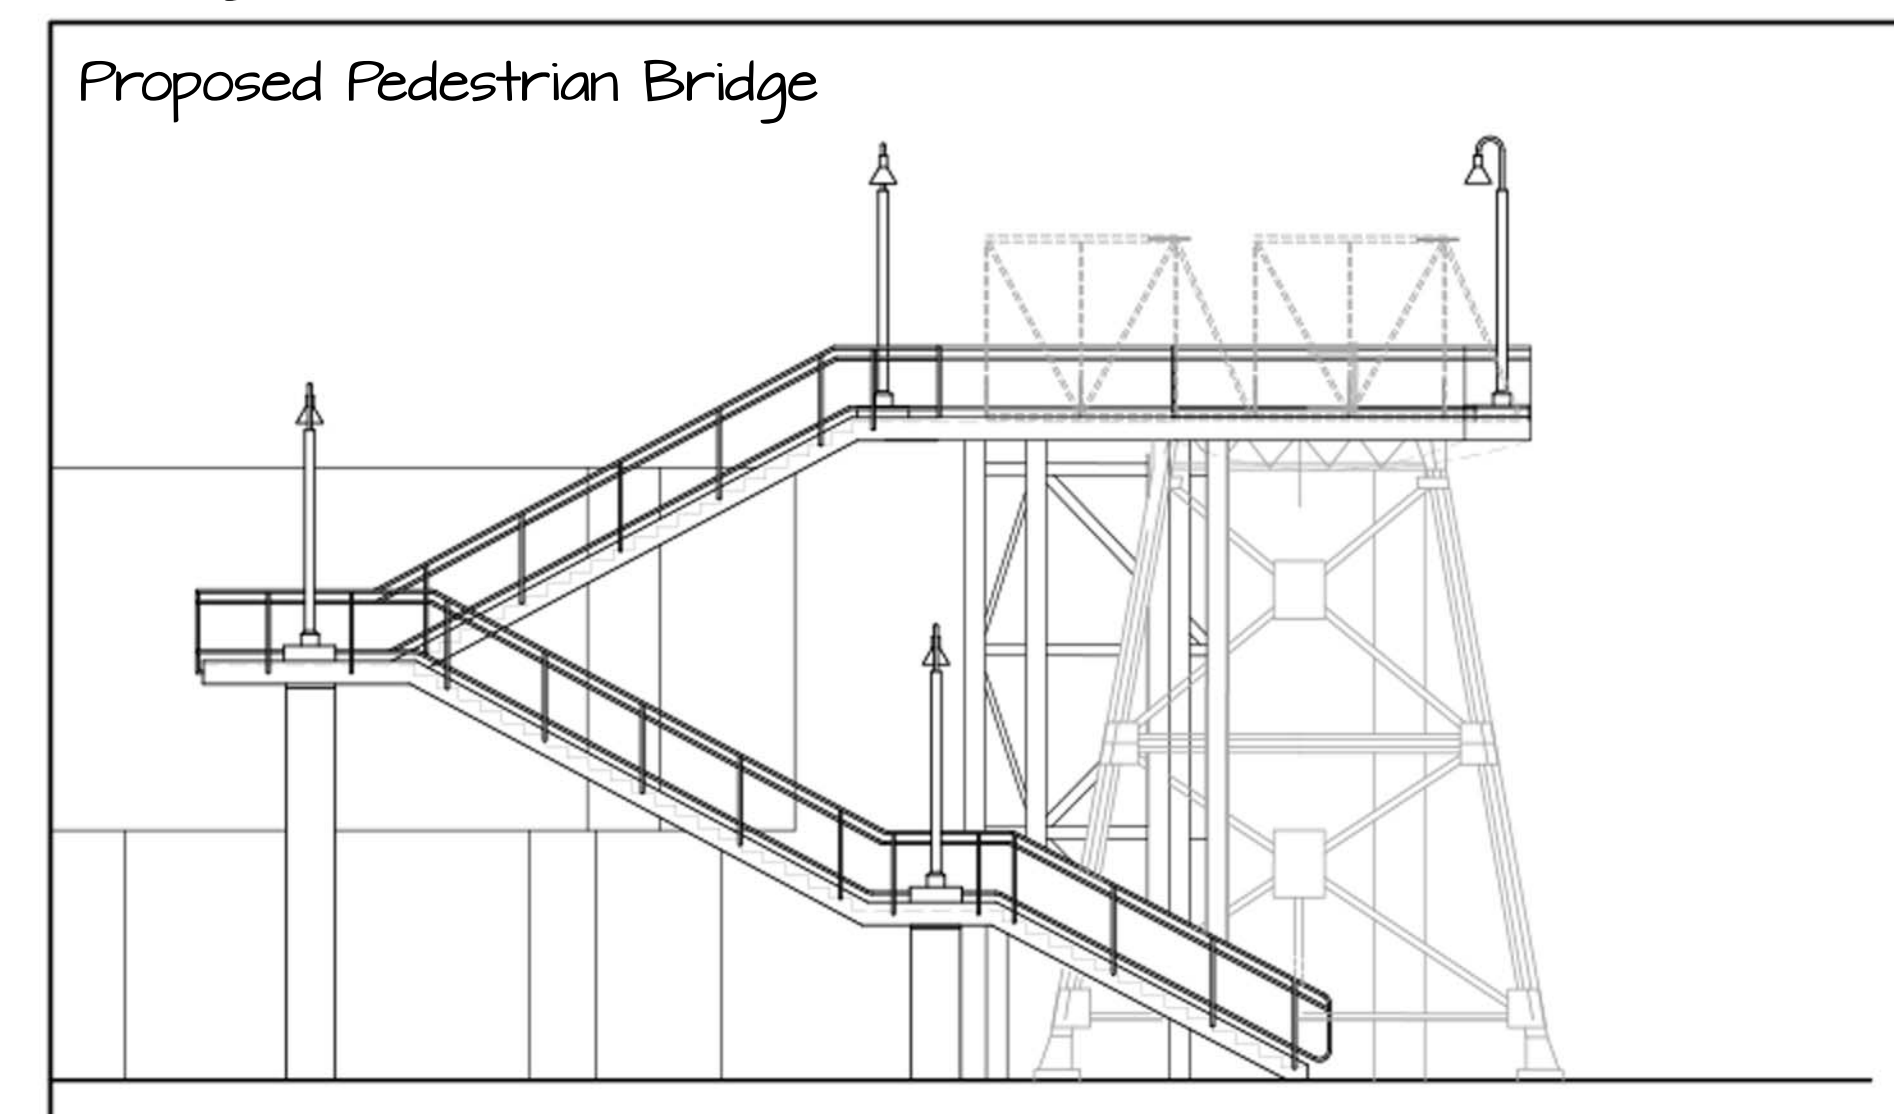

Proposed Pedestrian Bridge